



STRIPE DETAIL

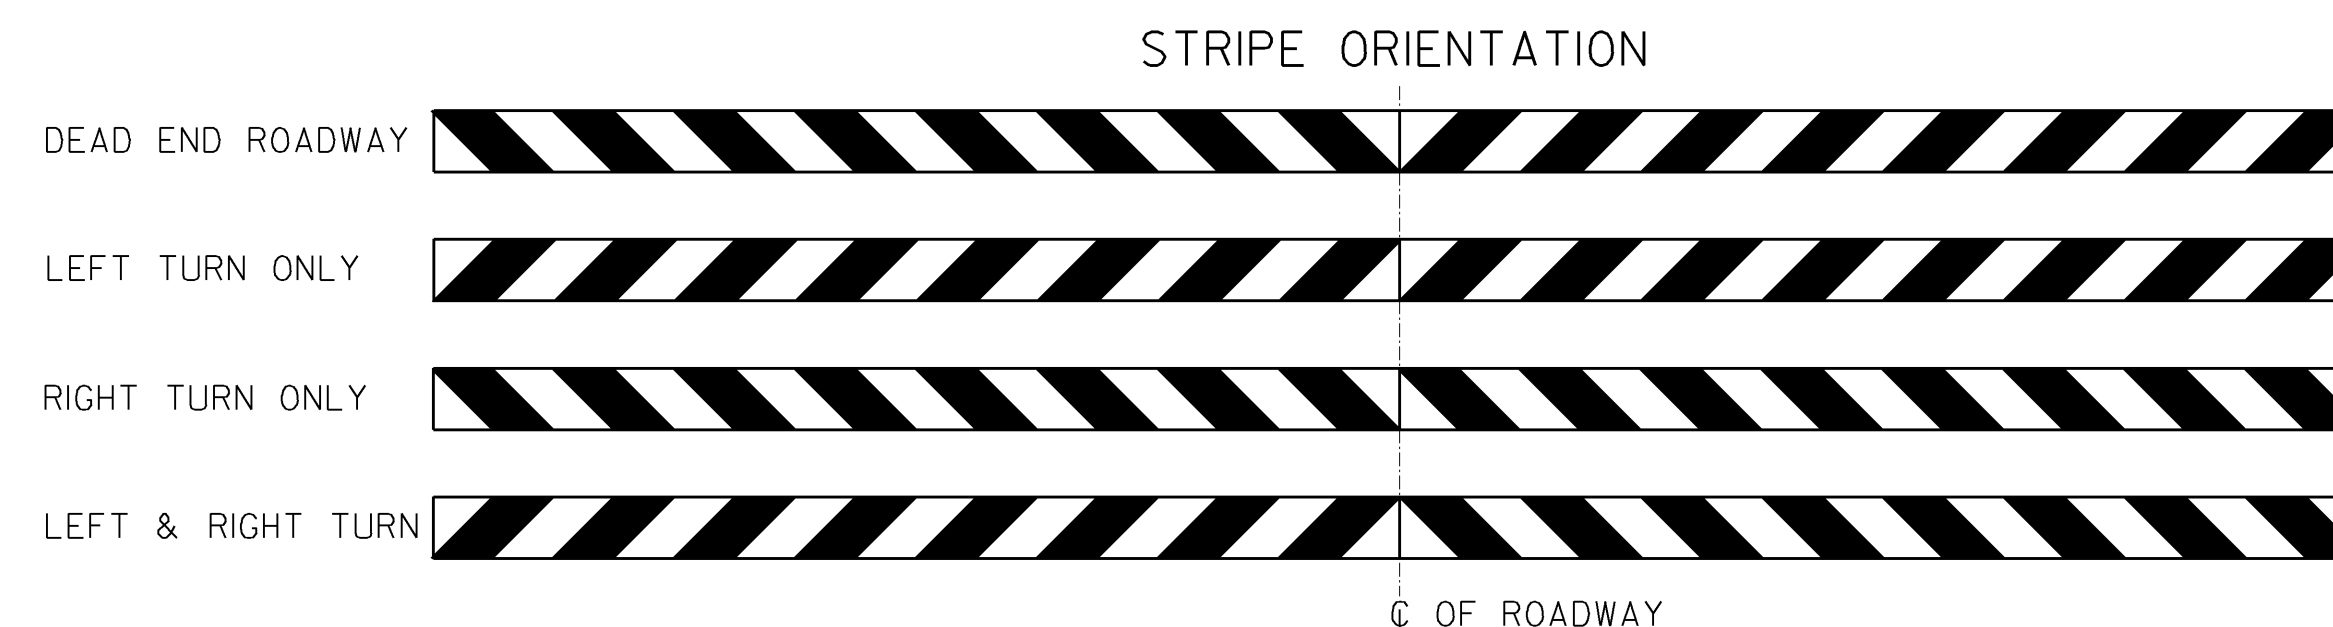


GENERAL NOTES:


1. BARRICADE SHALL BE PAINTED WHITE, EXCEPT AS OTHERWISE SHOWN.
2. SPECIFICATIONS: GEORGIA STANDARD, CURRENT EDITION, AND SUPPLIMENTS THERETO.
3. ALL TIMBER SHALL MEET THE REQUIREMENTS OF SECTION 860 AND SHALL BE CCA TREATED PER SECTION 863.
4. REFLECTIVE SHEETING SHALL BE IN ACCORDANCE WITH SECTION 913.
5. DIMENSIONS SHOWN FOR TIMBER ARE CONSIDERED TO BE NOMINAL DIMENSIONS.

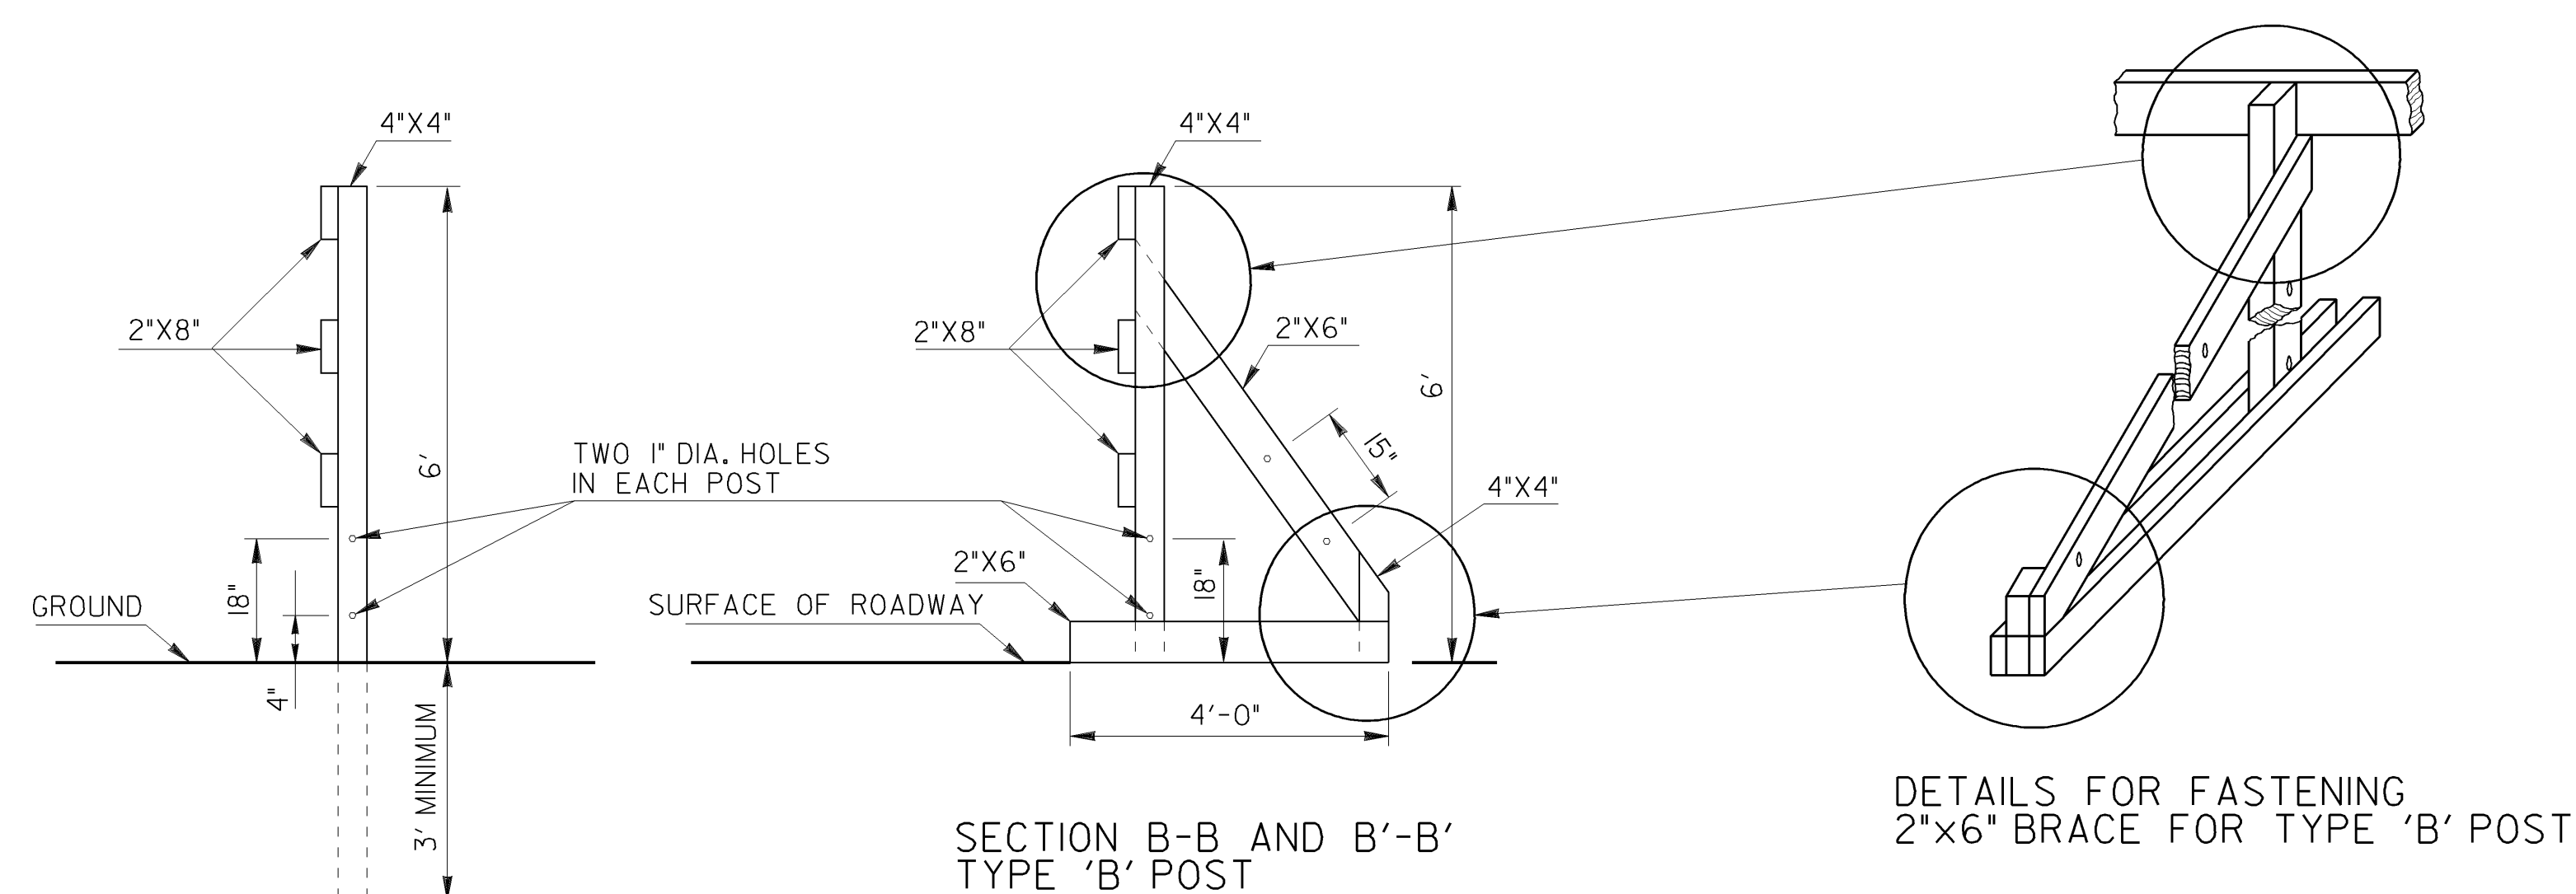

SECTION A-A AND A'-A'
TYPE 'A' POST

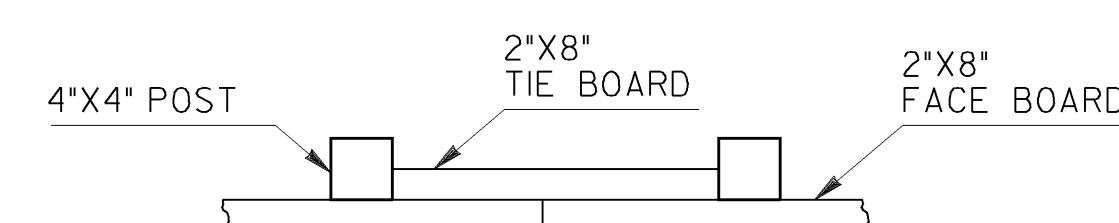

TOP VIEW

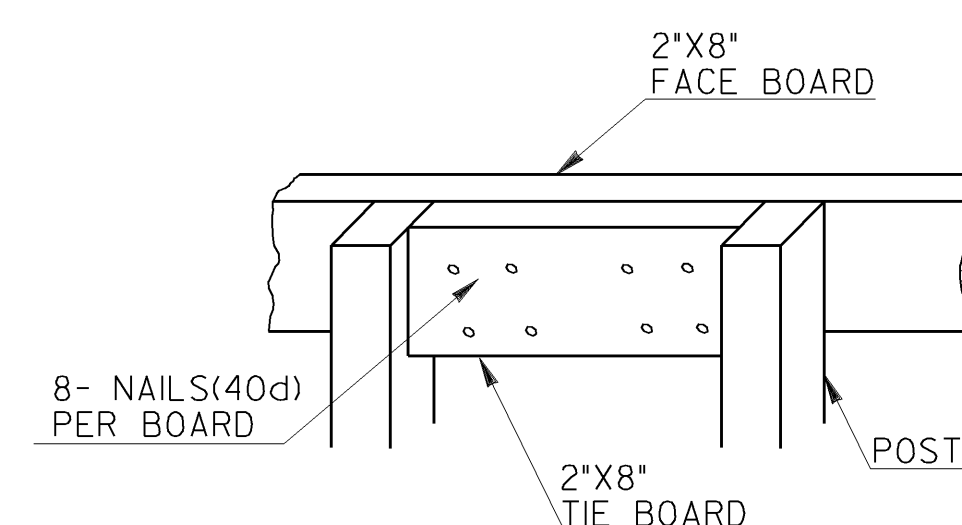

BACK VIEW

DETAIL OF TIE BOARD FOR 10' BARRICADE PANELS
NOTE: TIE BOARDS TO BE FASTENED ON THE BACK OF THE BARRICADE
ON THE TOP AND BOTTOM BOARDS WHERE NECESSARY.

3-30-06	REV. REFL. SHEETING & ADDED STRIPE ORIENTATION	DEPARTMENT OF TRANSPORTATION
2-1-01	REFL. SHEETING SPEC.	STATE OF GEORGIA
DATE	REVISION	STANDARD
		PERMANENT
		TIMBER TYPE BARRICADE
		NO SCALE
		REDRAWN SEPT., 1999
G.L.O.	DES. 7-58 (SUBMITTED) <i>B.A.H.</i>	NUMBER
	DRW. STATE ROAD & AIRPORT DESIGN ENGINEER	9039
	TRA. (APPROVED) <i>O.S. Miller</i>	
BY	CHK. CHIEF ENGINEER	